


Quality Concrete Sanitary,
Water & Drainage Products
with Dependable Service



818 Central Avenue, Summerville, SC 29483, (843)873-3011

60"Ø MANHOLE SPECS

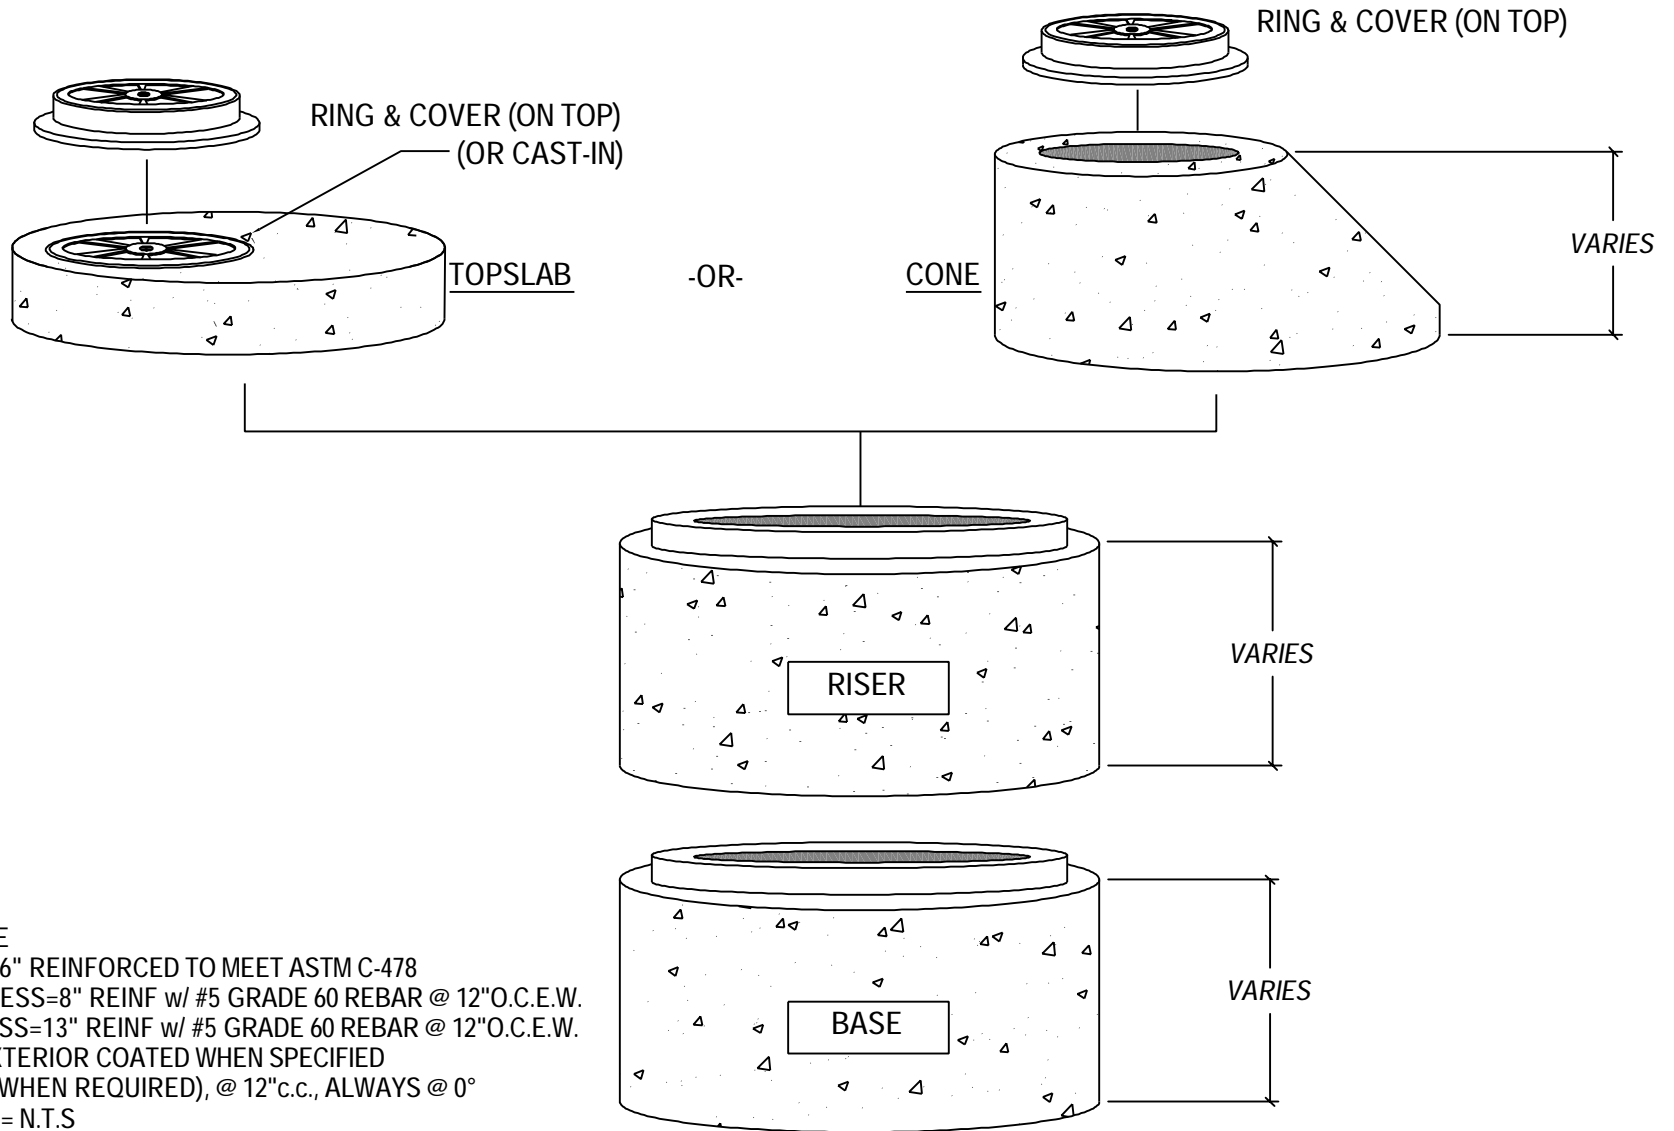

SPECIFICATIONS:

- 1. 4,000 PSI CONCRETE
- 2. WALL THICKNESS=6" REINFORCED TO MEET ASTM C-478
- 3. BASESLAB THICKNESS=8" REINF w/ #5 GRADE 60 REBAR @ 12"O.C.E.W.
- 4. TOPSLAB THICKNESS=13" REINF w/ #5 GRADE 60 REBAR @ 12"O.C.E.W.
- 5. INTERIOR and/or EXTERIOR COATED WHEN SPECIFIED
- 6. MANHOLE STEPS, (WHEN REQUIRED), @ 12"c.c., ALWAYS @ 0°
- 7. DRAWING'S SCALE = N.T.S